

# SENIOR WELLNESS CENTER

CITY APPROVAL  
STAMP




SENIOR WELLNESS CENTER  
2025 MIDDLEBELT ROAD  
INKSTER, MI 48141

DRAWN BY: I. THOMPSON


DATE: 02/07/2024

COVER  
SHEET

A000

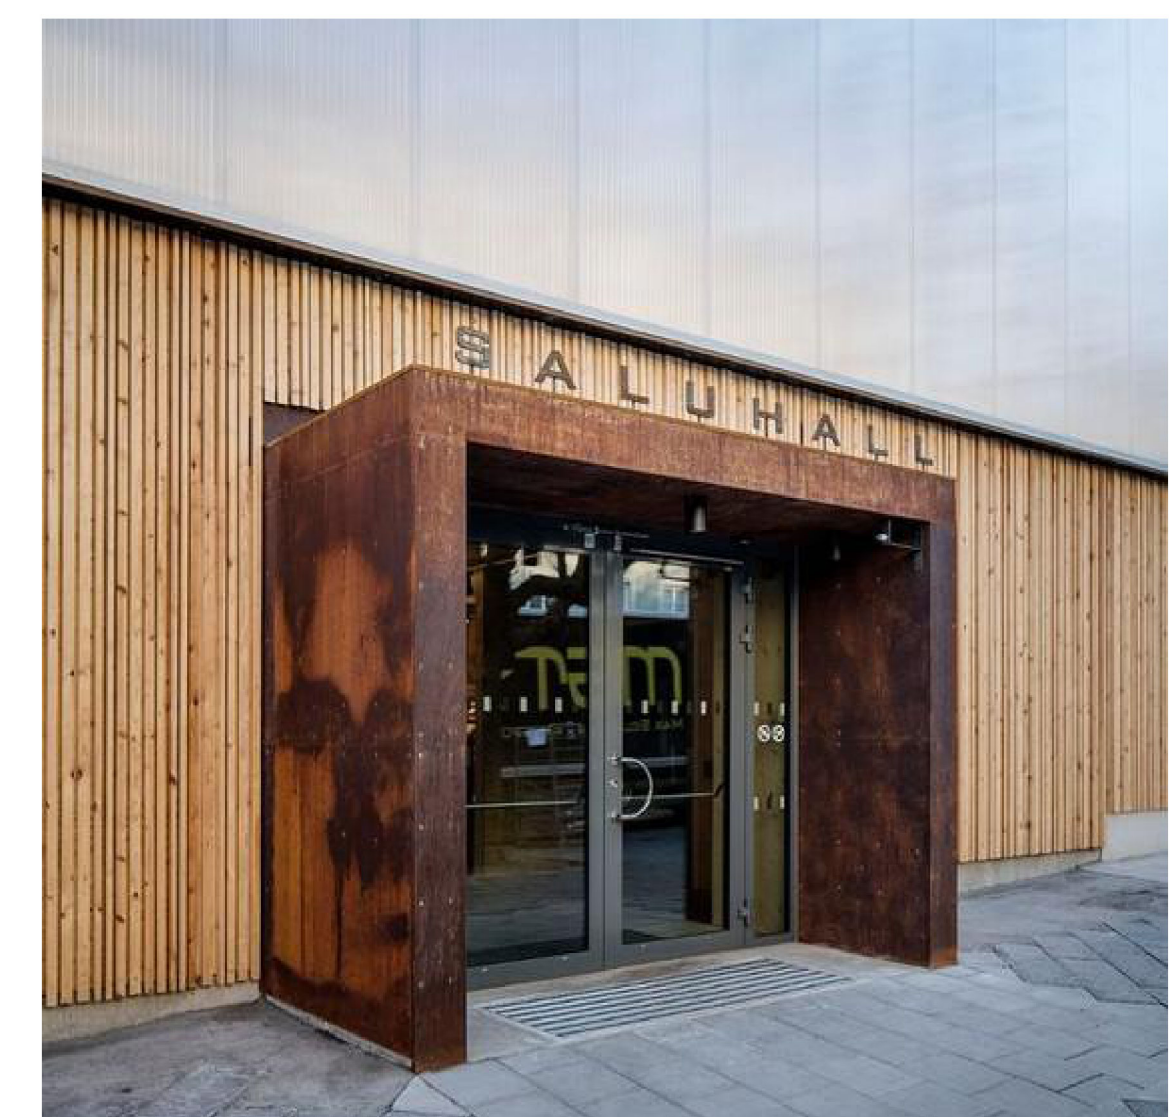


REFERENCE IMAGES

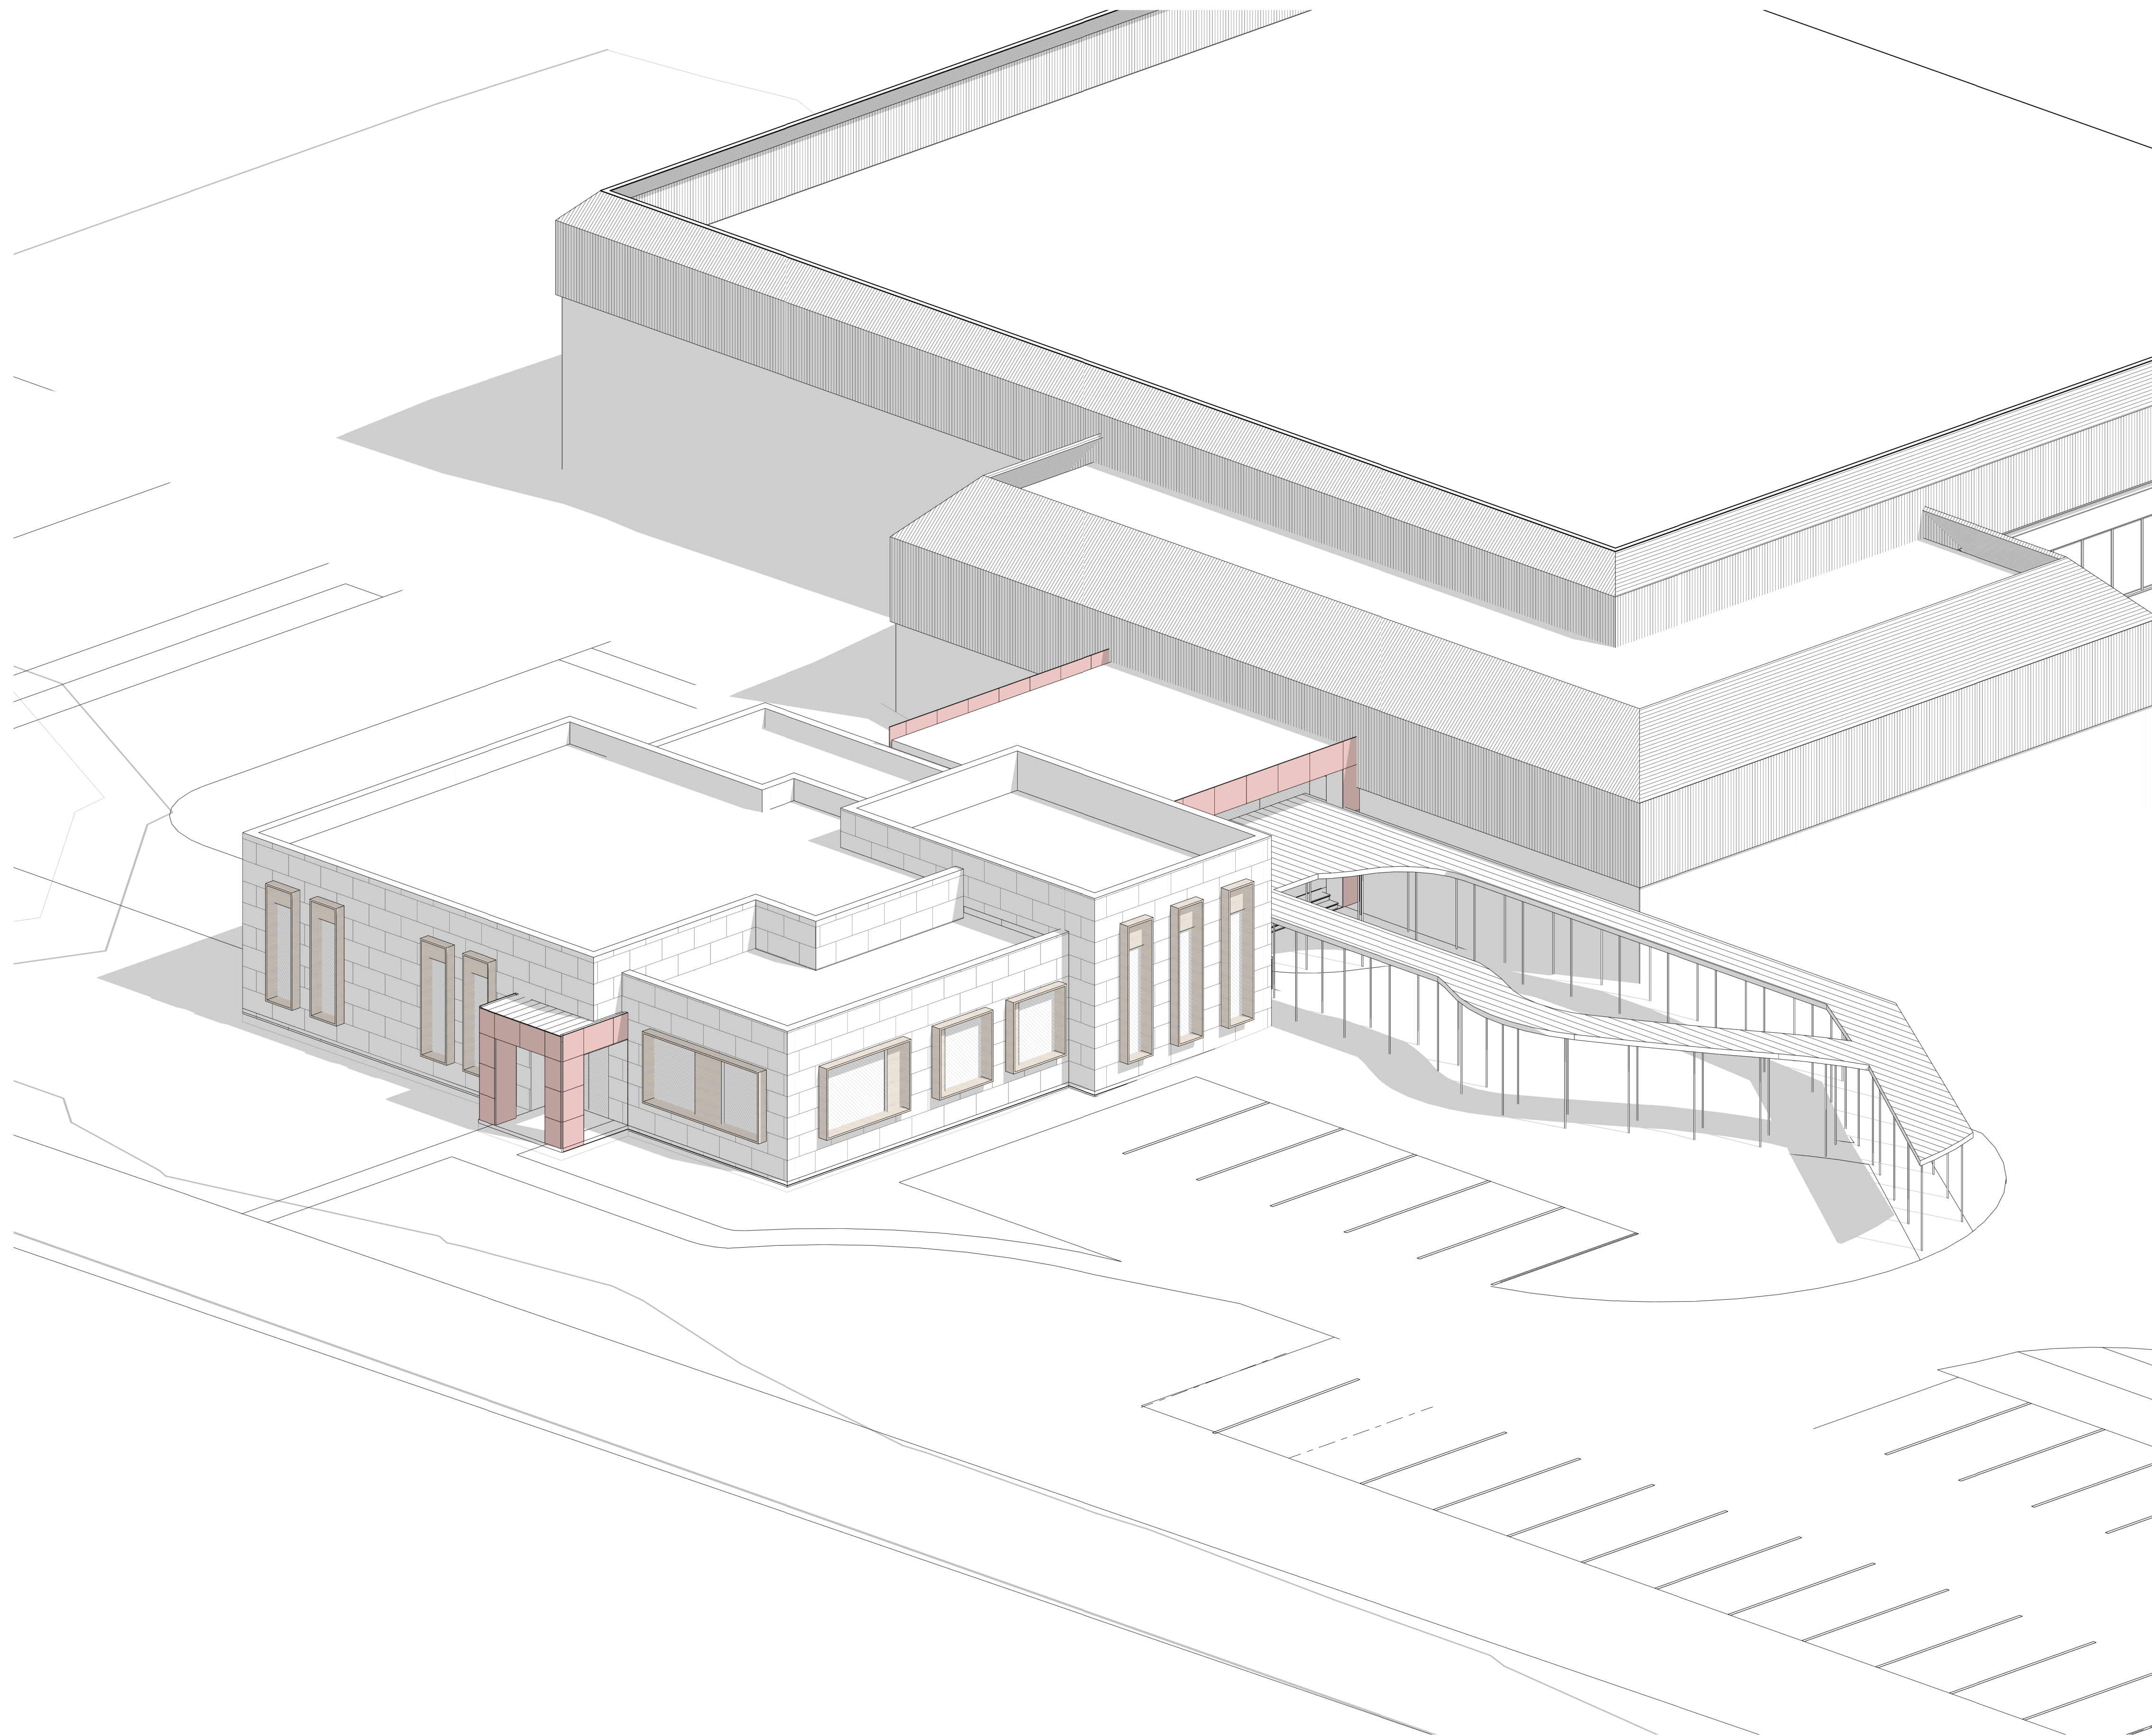

C:\Users\Shane Williams\OneDrive - BRIANBULLITT\Documents\ICSI\Senior Wellness Center.op2.rvt

1 | 2 | 3 | 4 | 5 | 6 | 7 | 8 | 9

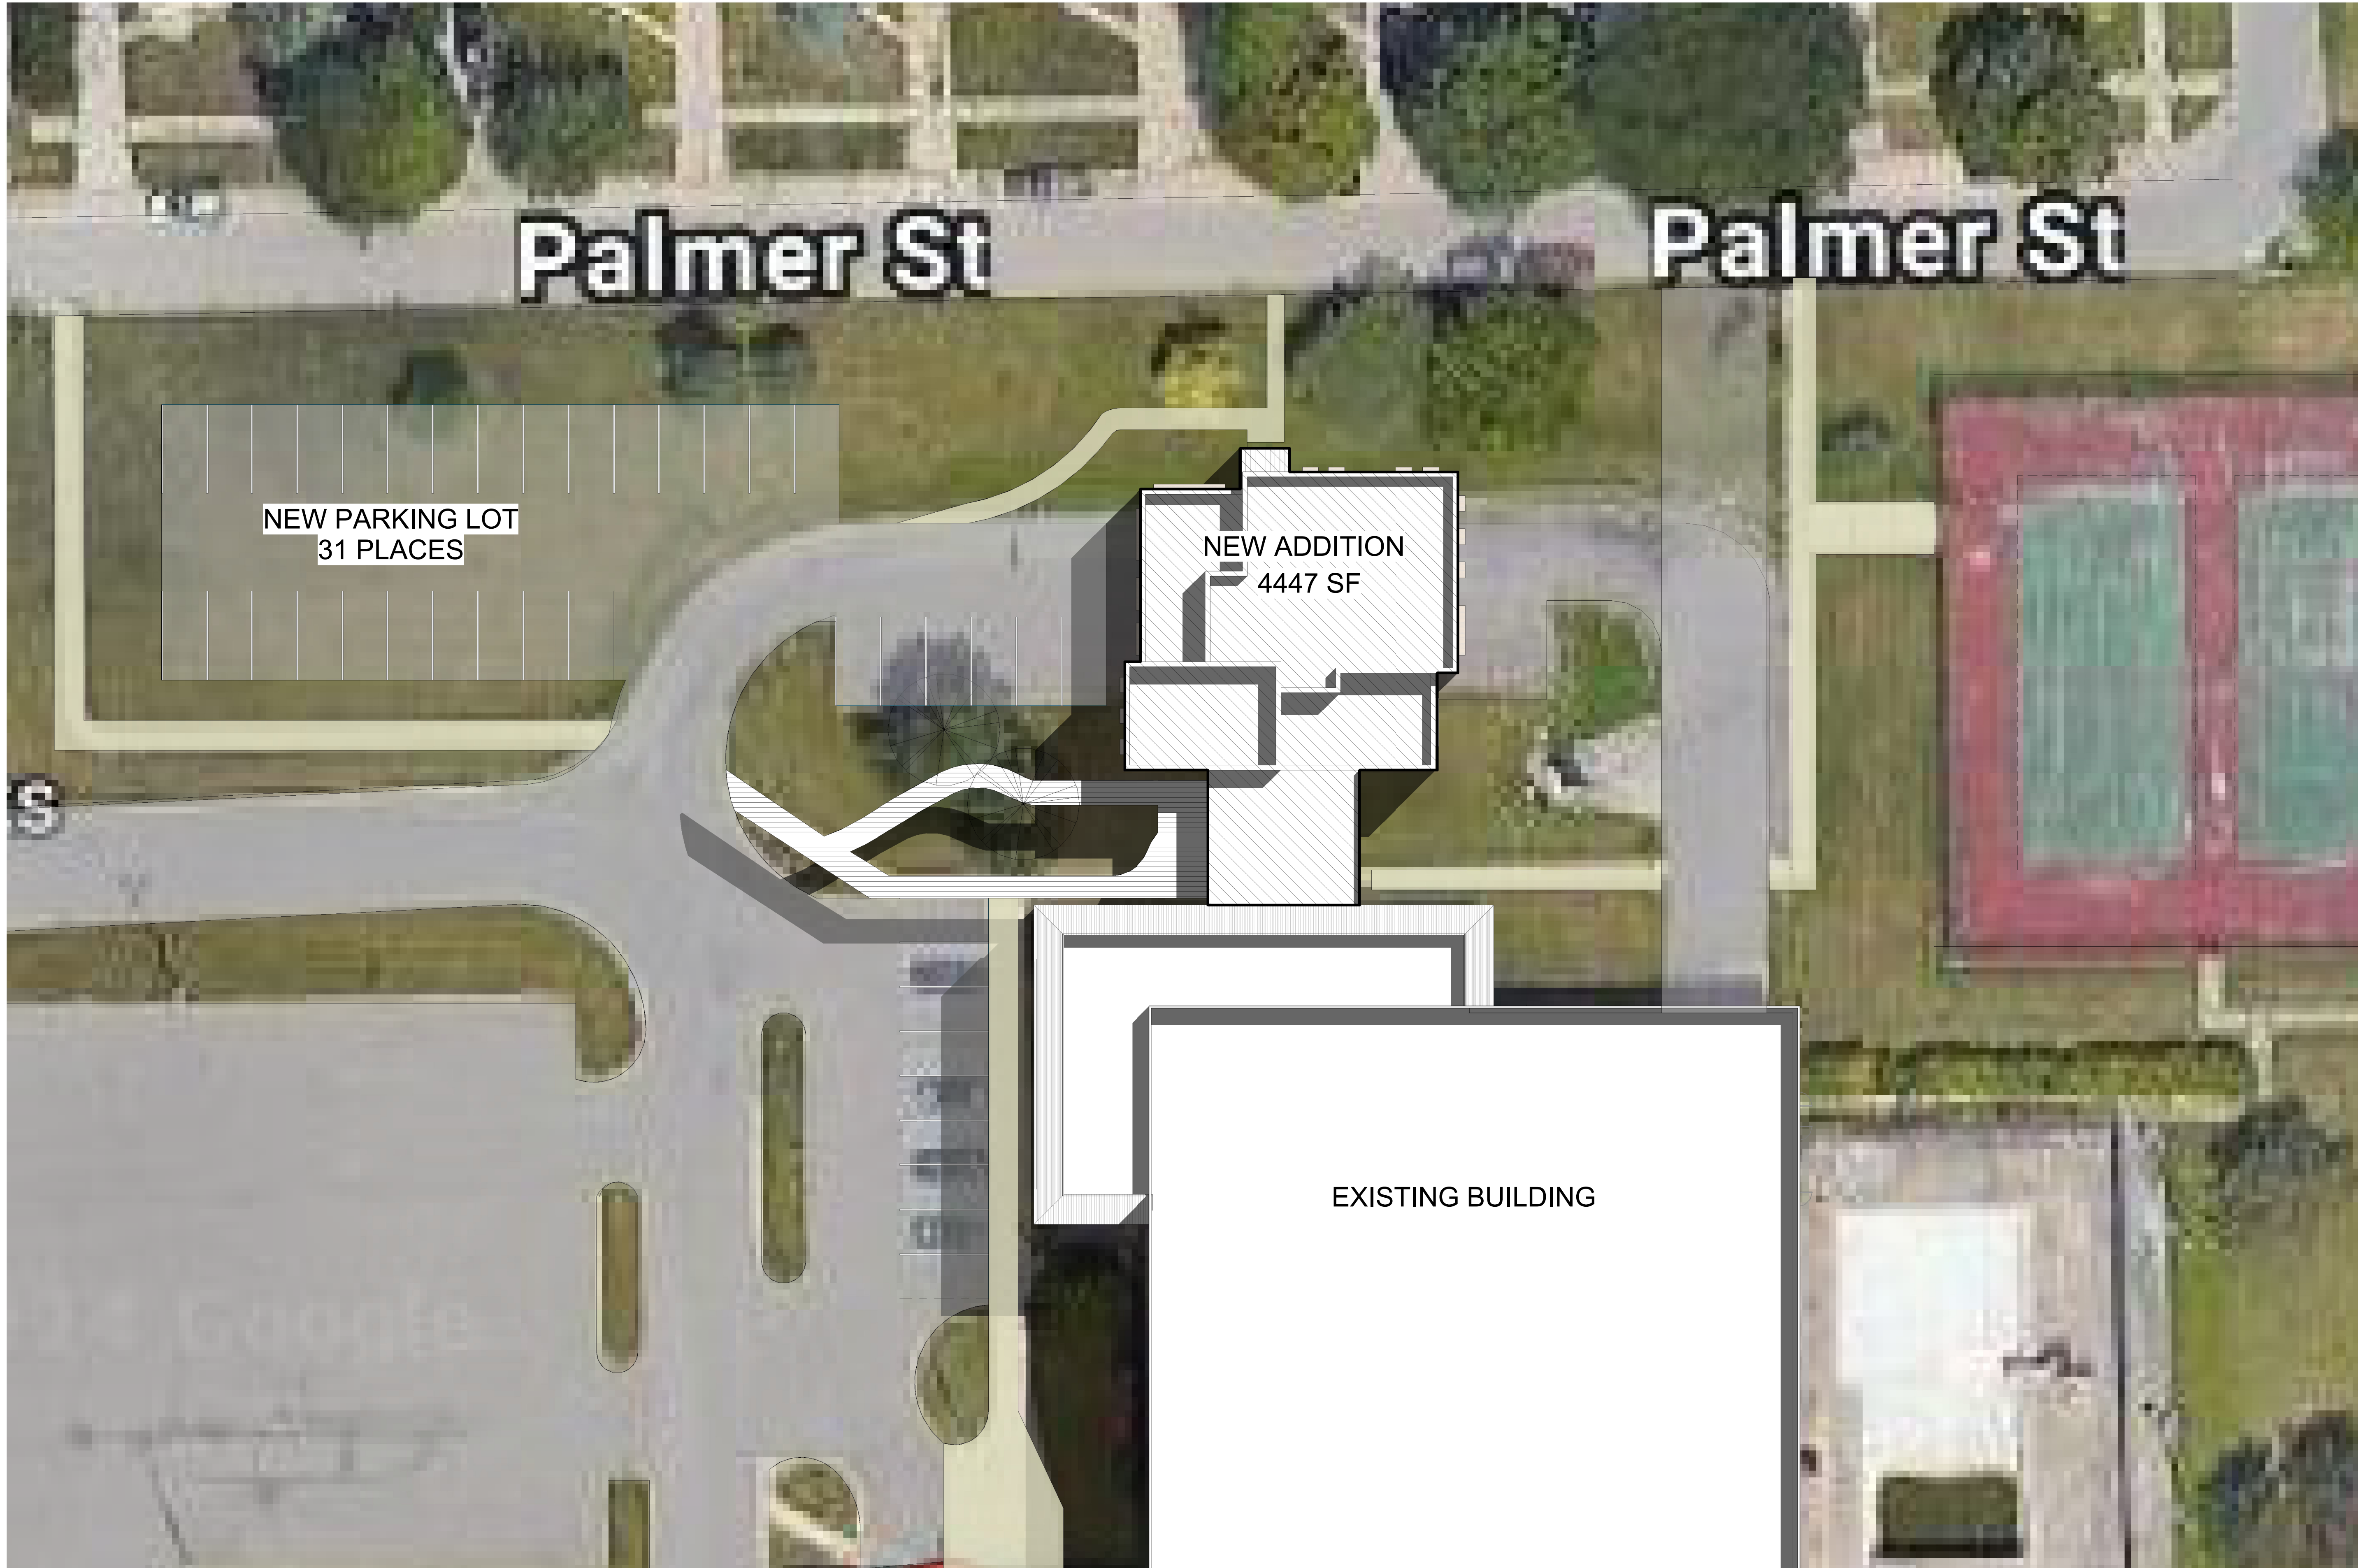

SENIOR WELLNESS CENTER  
2025 MIDDLEBELT ROAD  
INKSTER, MI 48141

DRAWN BY: I. THOMPSON

DATE: 02/07/2024

SITE PLAN

A102

SCALE 1/16" = 1'-0"


① SITE PLAN  
1/16" = 1'-0"

C:\Users\Shane Williams\OneDrive - BRIANBULLITT\Documents\ICSI\Senior Wellness Center.op2.rvt

1 | 2 | 3 | 4 | 5 | 6 | 7 | 8 | 9

C:\Users\Shane Williams\OneDrive - BRIANBULLITT\Documents\ICSI\Senior Wellness Center.op2.rvt

G  
F  
E  
D  
C  
B  
A

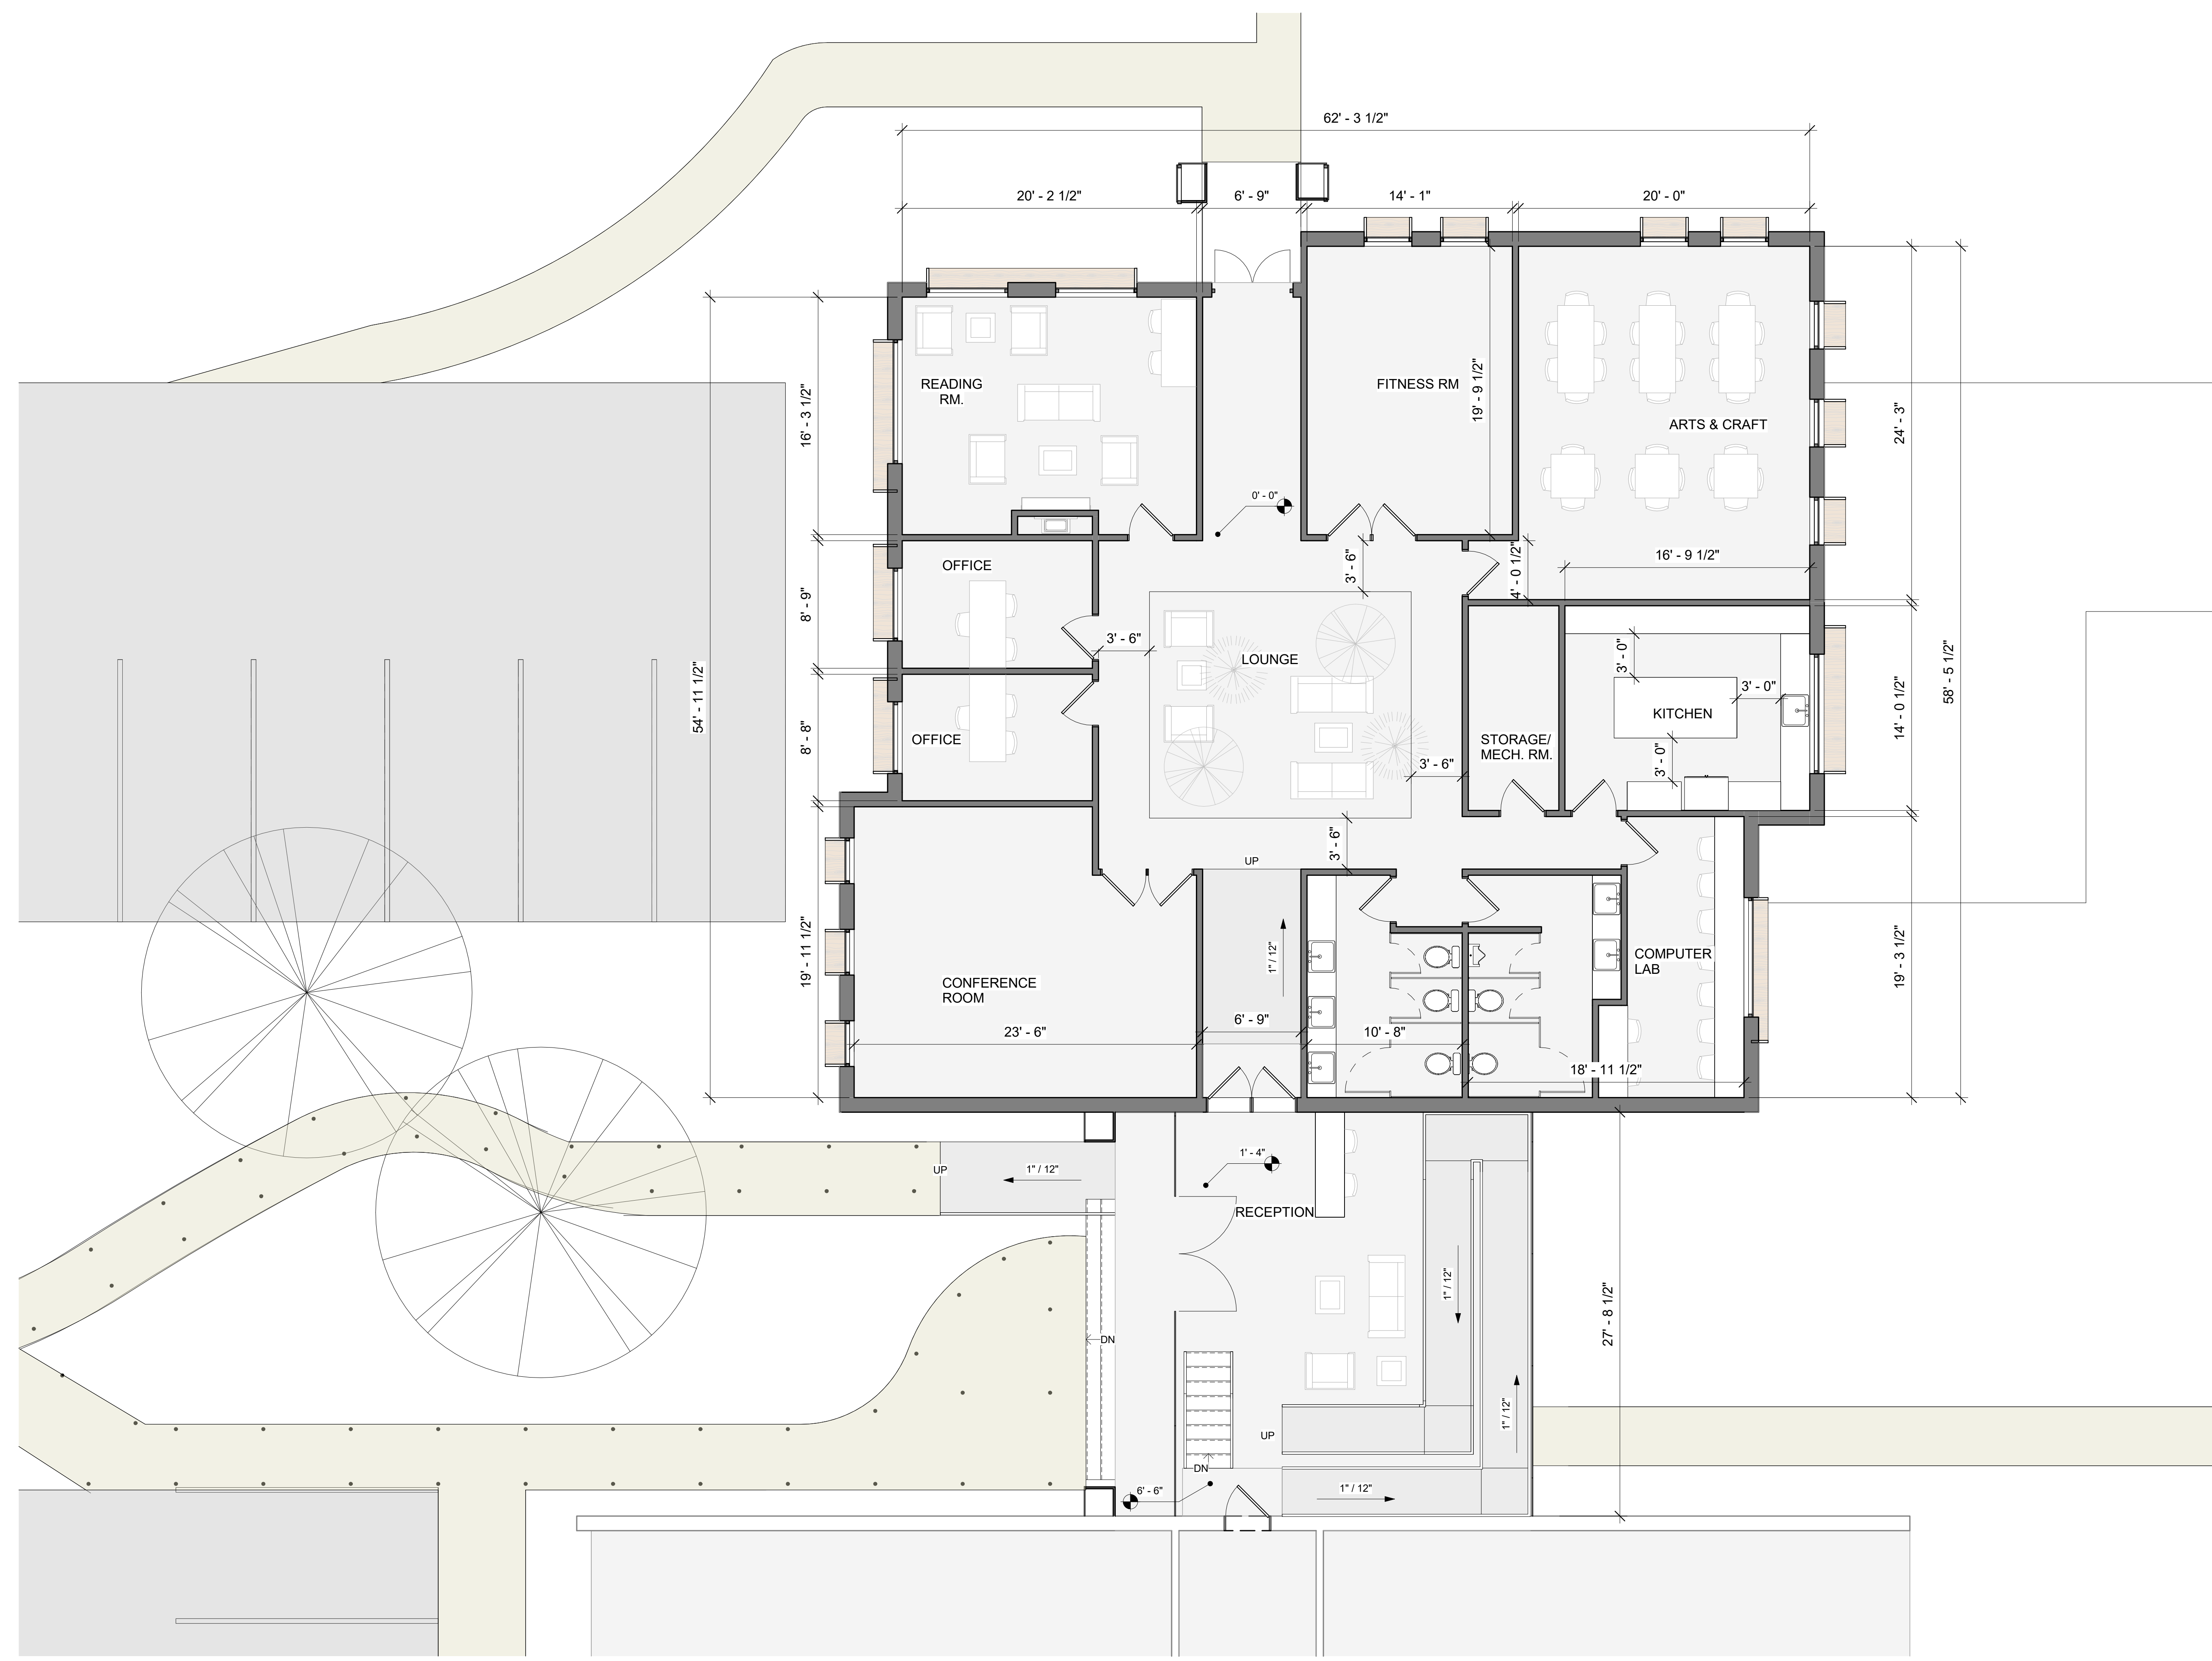


SENIOR WELLNESS CENTER  
2025 MIDDLEBELT ROAD  
INKSTER, MI 48141

DRAWN BY: I. THOMPSON  
DATE: 02/07/2024


FLOOR PLAN

A103

SCALE 3/16" = 1'-0"

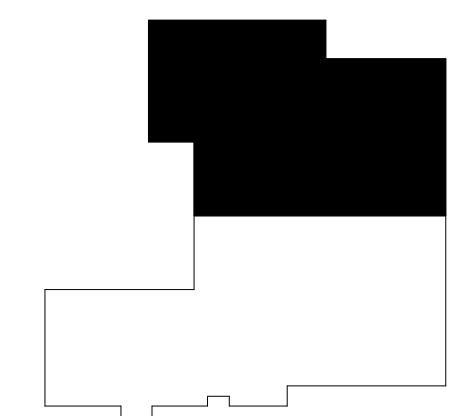

KEY PLAN

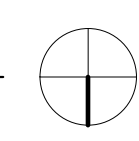

1 2 3 4 5 6 7 8 9

**GENERAL NOTES**

1. REFER TO PROVIDED REFERENCES FOR ELEVATOR SPECIFICATIONS.
2. EXCEPT IF AND AS MODIFIED BY THE LOCAL BUILDING CODE, ELEVATORS AND ESCALATORS SHALL CONFORM WITH THE REQUIREMENTS OF THE AMERICAN NATIONAL STANDARD, SAFETY CODE FOR ELEVATORS AND ESCALATORS, ASME A17.1-2007/CSA B44-07, AND WITH ADDENDA IF APPLICABLE, IN ACCORDANCE WITH THE LOCAL BUILDING CODE.
3. VERIFY ALL DIMENSIONS IN FIELD PRIOR TO FRABRICATION AND NOTIFY ARCHITECT IN WRITING IN THE EVENT OF ANY DISCREPANCY.
4. ELEVATOR DOOR THRESHOLD TO BE FLUSH WITH TOP OF FINISHED FLOOR.



SENIOR WELLNESS CENTER  
2025 MIDDLEBELT ROAD  
INKSTER, MI 48141


DRAWN BY: I. THOMPSON

DATE: 02/07/2024


**ELEVATIONS**

**A600**


SCALE As indicated

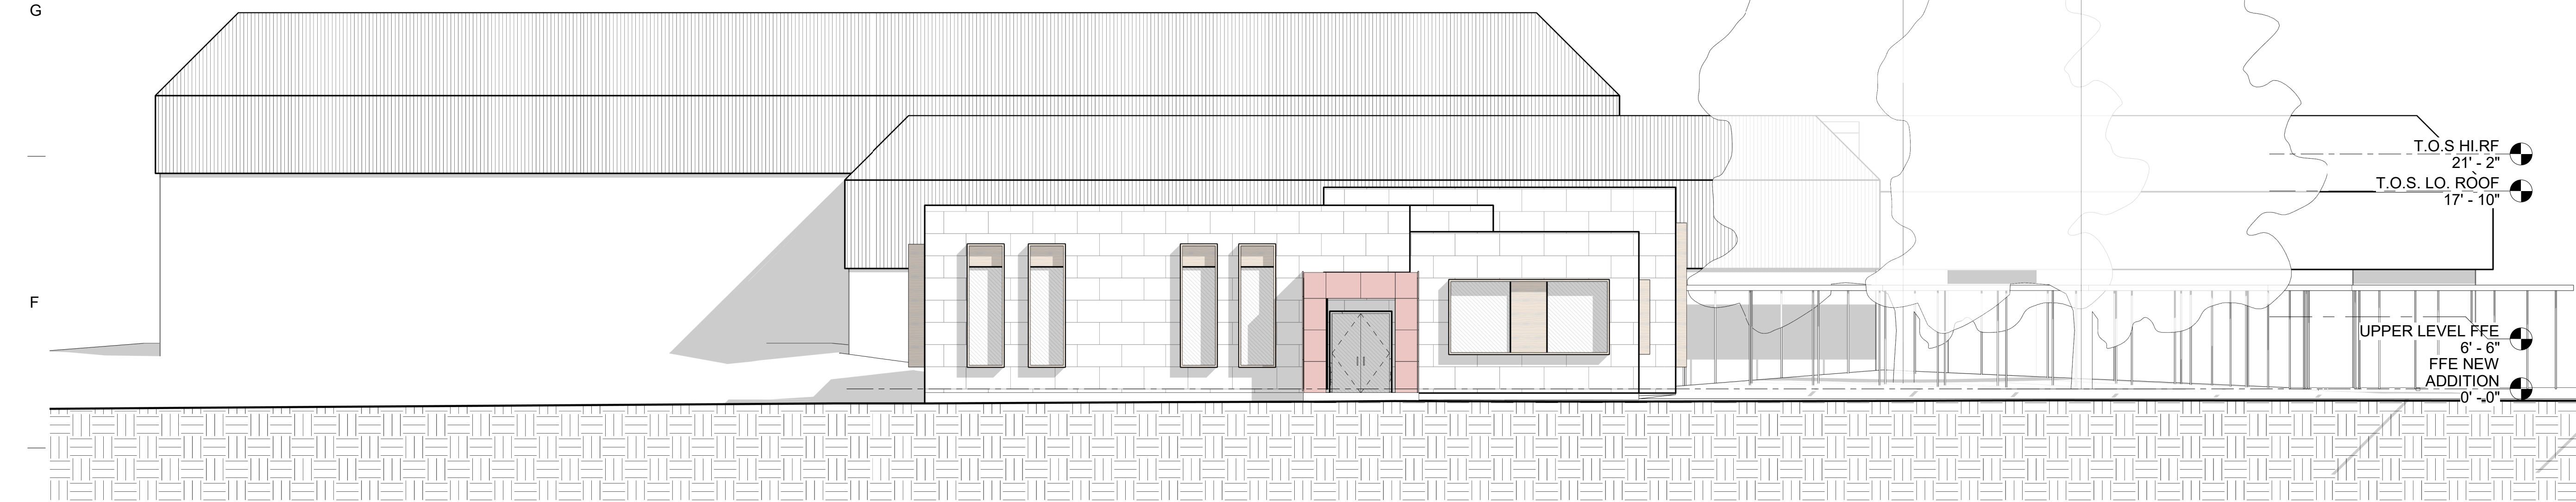

① 01 NORTH ELEVATION  
1/8" = 1'-0"

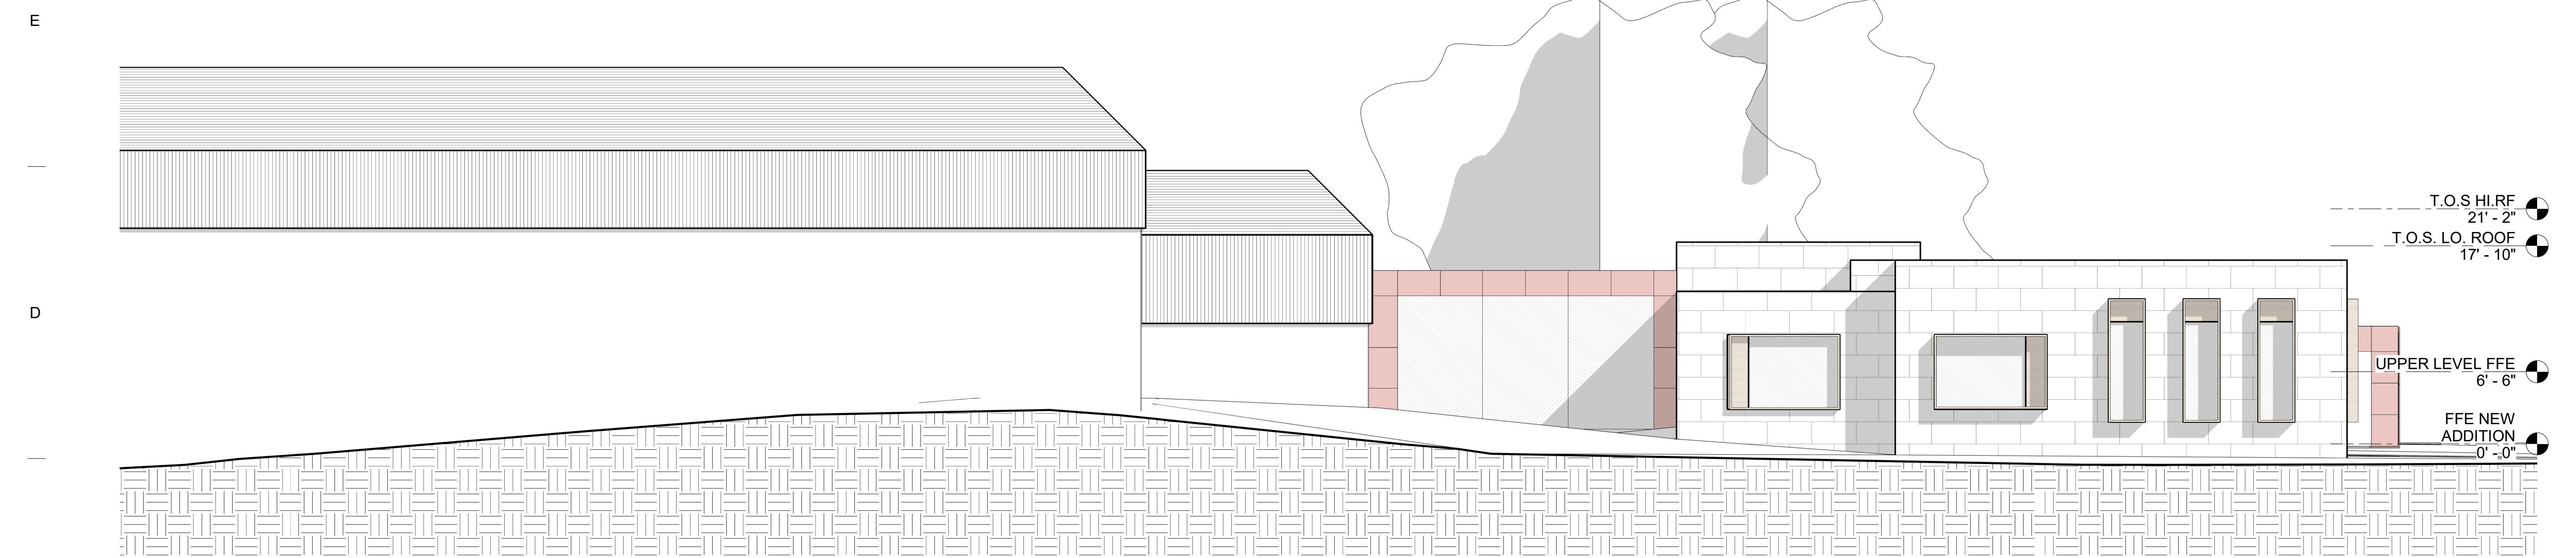

② 02 EAST ELEVATION  
1/8" = 1'-0"

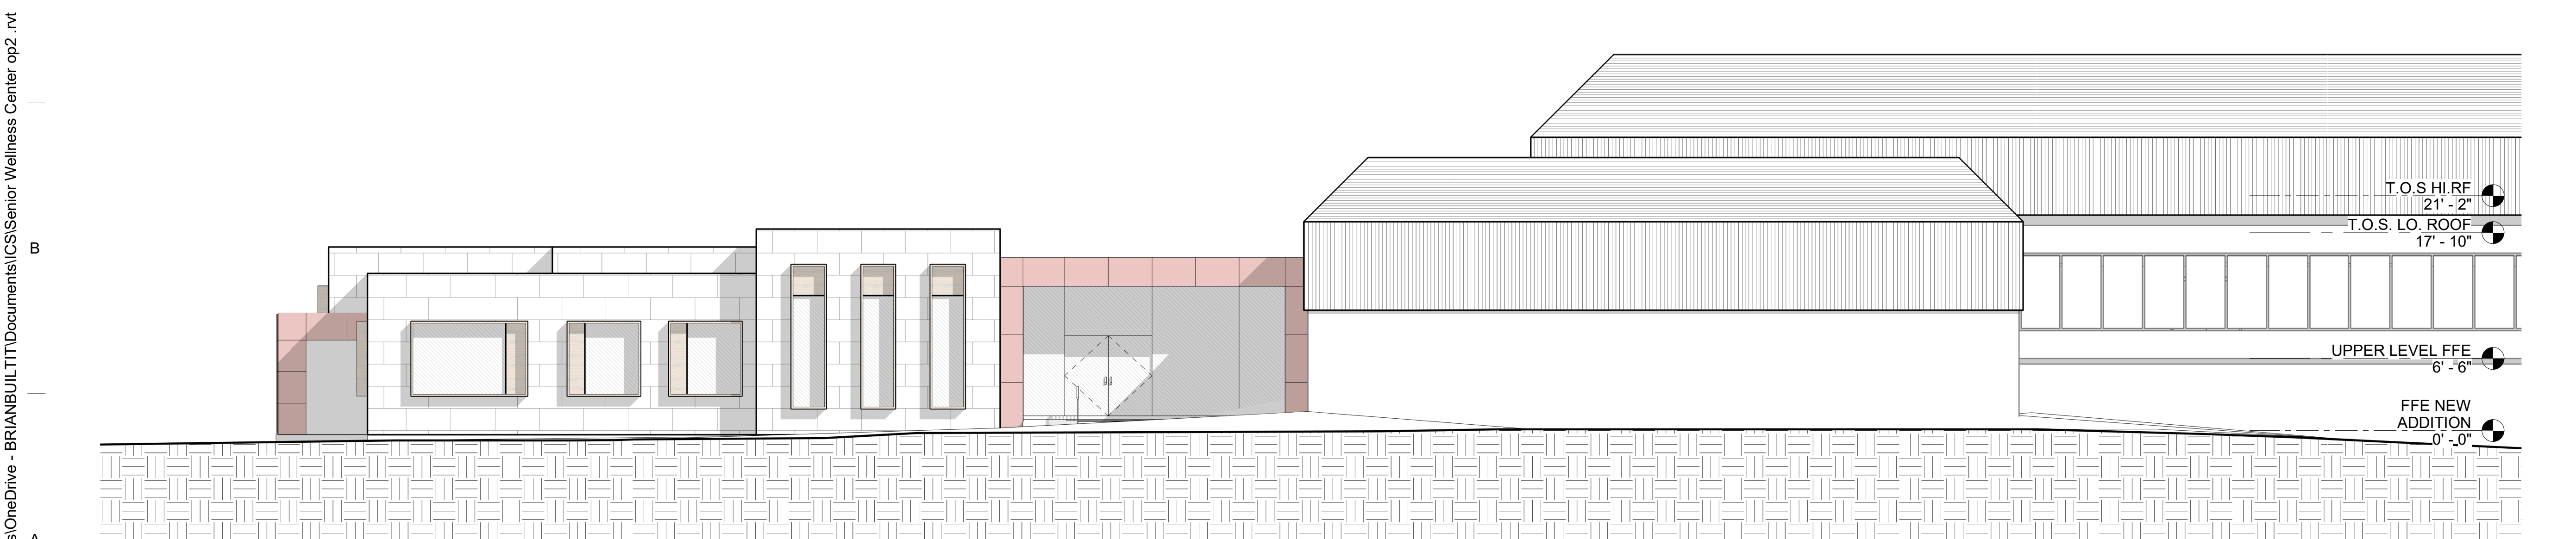

③ 04 WEST ELEVATION  
1/8" = 1'-0"

C:\Users\Shane Williams\OneDrive - BRIANBULLITT\Documents\ICSI\Senior Wellness Center.op2.rvt



SENIOR WELLNESS CENTER  
2025 MIDDLEBELT ROAD  
INKSTER, MI 48141

DRAWN BY: I. THOMPSON

DATE: 02/07/2024

3D VIEWS

A602

SCALE



C:\Users\Shane Williams\OneDrive - BRIANBULLITT\Documents\ICSI\Senior Wellness Center.op2.rvt

1 2 3 4 5 6 7 8 9