


26215 SAMPLE ADDRESS INKSTER, MI 48141

See cross-hatched examples for concrete removal and replacement.

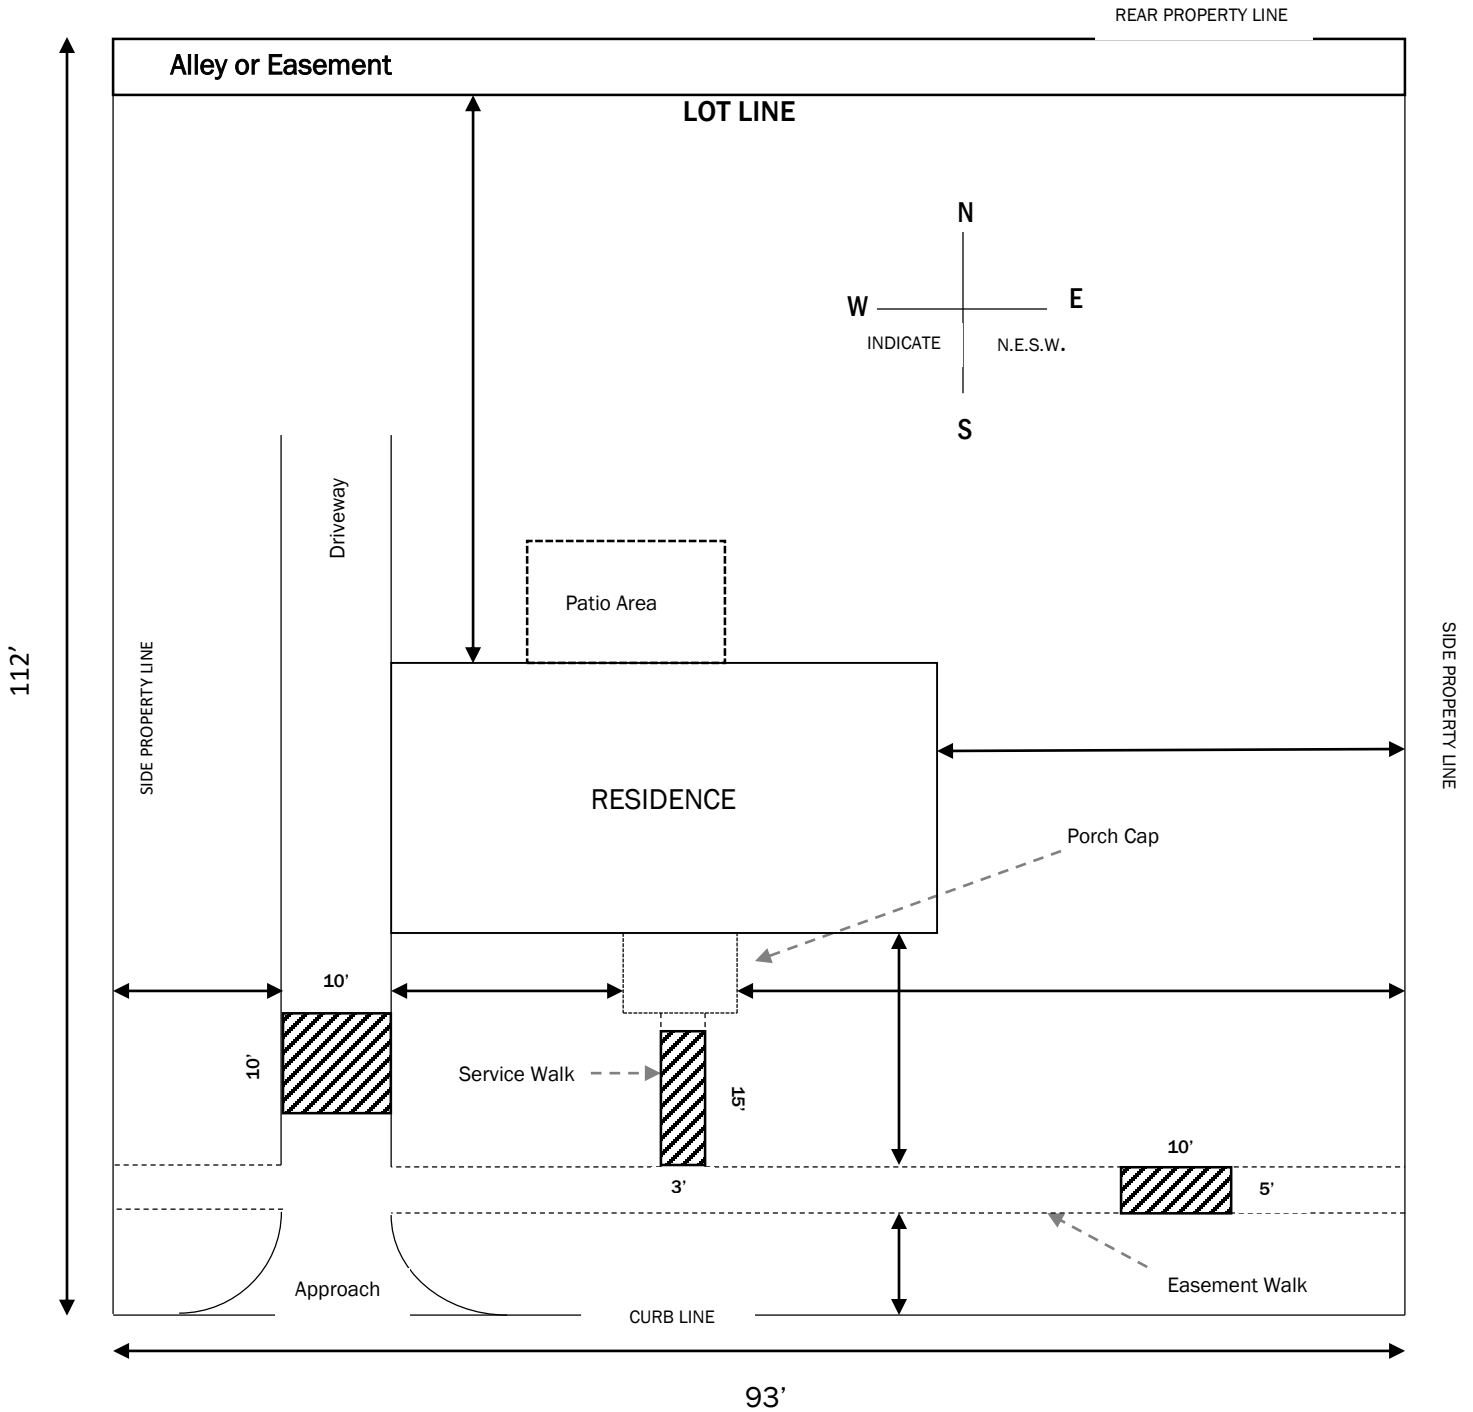

Approach and easement sidewalk in driveway area, concrete thickness is 6".  
All other concrete minimum thickness is 4".